


# DIAGONAL END BRACE ASSEMBLY

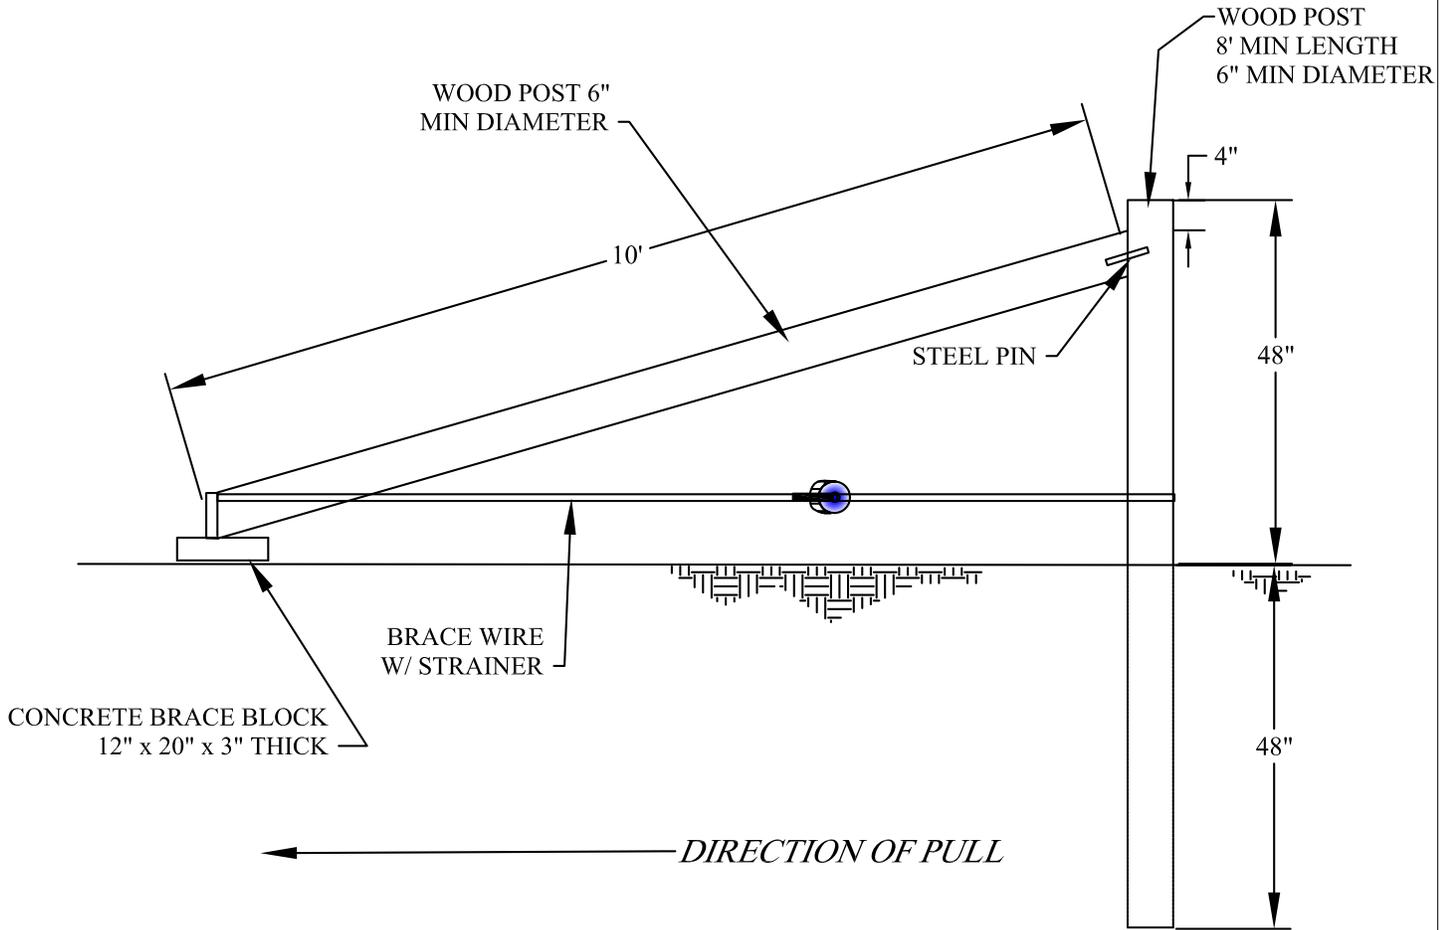

**POSTS**

ALL WOOD POSTS EXCEPT RED CEDAR, BLACK LOCUST, TAMARACK, WHITE CEDAR, REDWOOD, WHITE OAK, AND BURR OAK SHALL BE TREATED BY A METHOD SUCH THAT COMPLETE SATURATION OF THE SAPWOOD IS OBTAINED.

USED RAILROAD TIES OR HIGHLINE POLES IN SOUND CONDITION MAY BE UTILIZED FOR POSTS IF FREE FROM CRACKING OR DECAY.

**BRACING IS REQUIRED WHERE THE FENCE ENDS AND ON HINGED SIDES OF GATE OPENINGS**

**BRACE WIRE**

ONE COMPLETE LOOP OF 12.5 Ga. HIGH TENSILE WIRE

ALL WIRE SHALL HAVE A SUFFICIENT COATING TO PROTECT THE WIRE FOR THE MINIMUM LIFE EXPECTANCY OF 20 YEARS.

PRACTICE MEETS MN NRCS STANDARDS AND SPECIFICATIONS

YES \_\_\_\_\_ NO \_\_\_\_\_

CERTIFIED BY:

\_\_\_\_\_ Name and Date

**"State law and NRCS policy require that the excavator contact Gopher State One Call at (800) 252-1166 for utility locations 48 hours prior to the start of excavation work."**